



COLUMBUS METROPOLITAN HOUSING AUTHORITY

TREVITT HEIGHTS


OH 1-44

Date: Jun. 2001

Scale: As noted



TITLE: SITE PLAN W/ BUILDING NUMBERS (2/2)

COMMUNITY SITE PLAN W/ BLDG. NUMBERS(2)

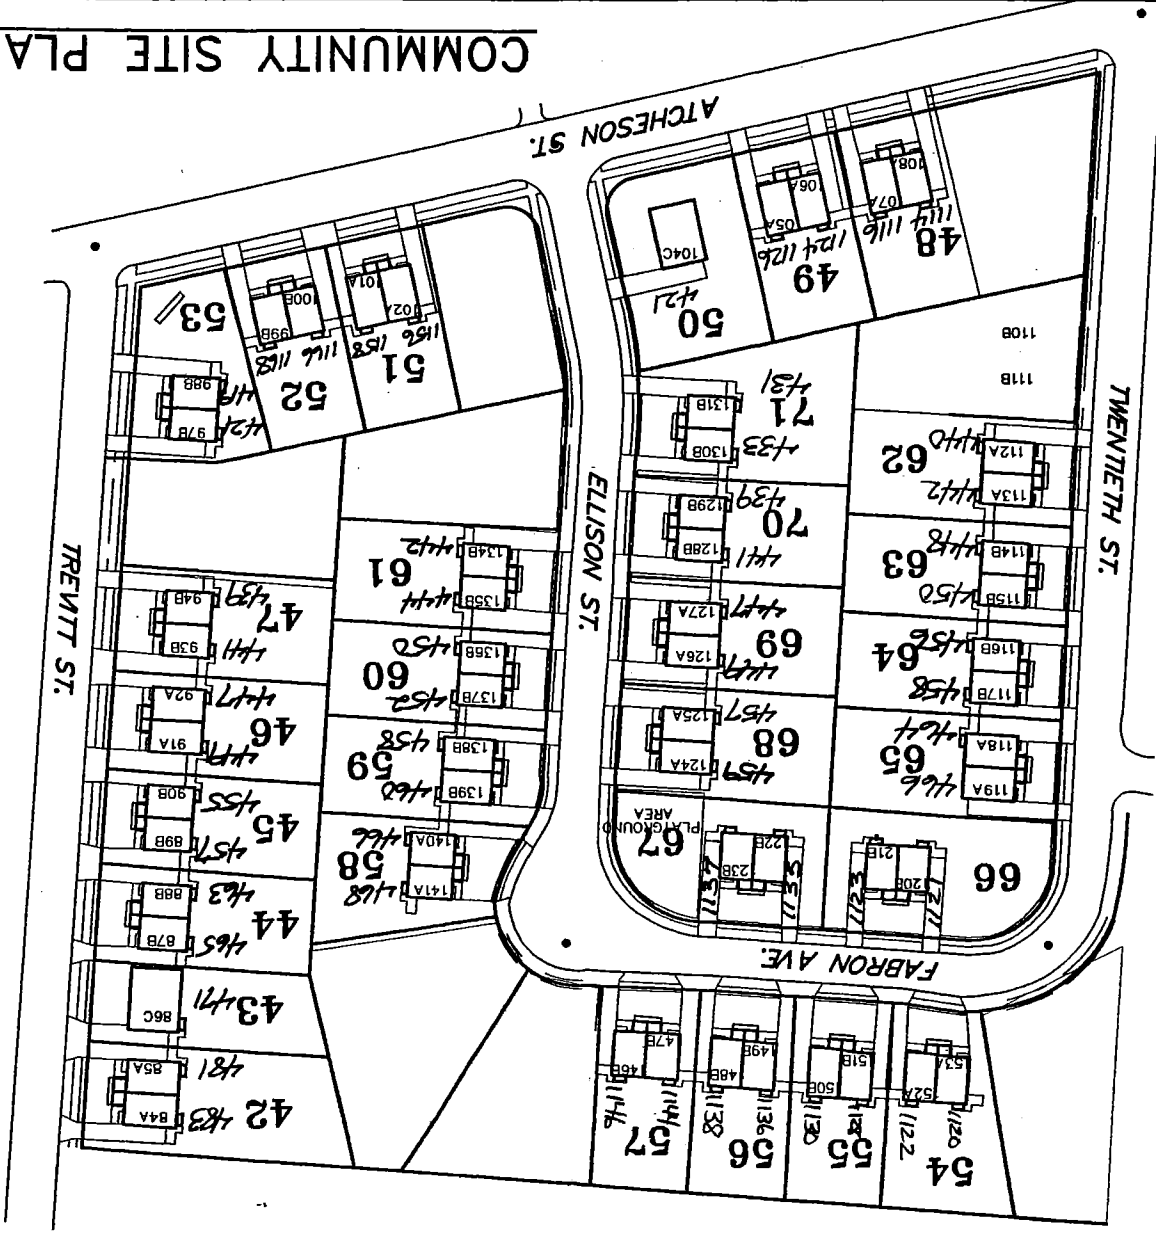

LEGEND

	BUILDING NO. 51
	PROPERTY LINE
	BUILDING LINE
	PARKING
	SIDEWALK
	STREET CURB
	FRONT PORCH
	BACK PATIO

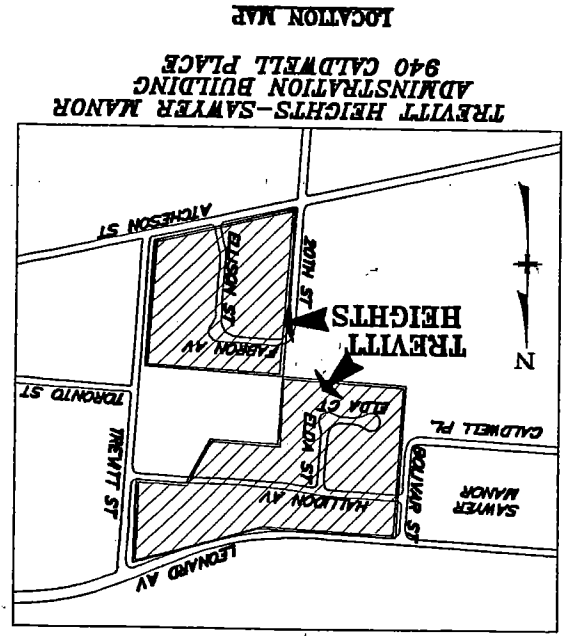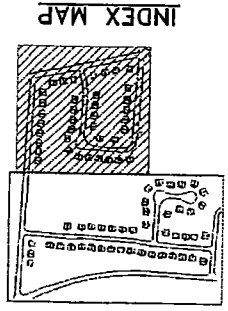

OH 1-44


2-15-05
Correct

COMMUNITY SITE PLAN W/ BUILDING NUMBERS


LEGEND

BUILDING NUMBER	(12)
PROPERTY LINE	_____
BUILDING LINE	_____
PARKING	_____
SIDEWALK	_____
STREET CURB	_____
H.C. PARKING	⊗

SAWYER MANOR ADMINISTRATION BUILDING
940 CALDWELL PLACE
LOCATION MAP
 (Inset map showing location relative to surrounding streets)

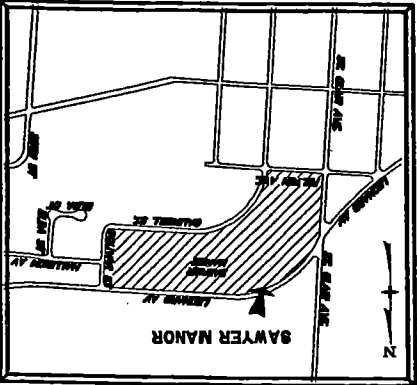

OH 1-10A

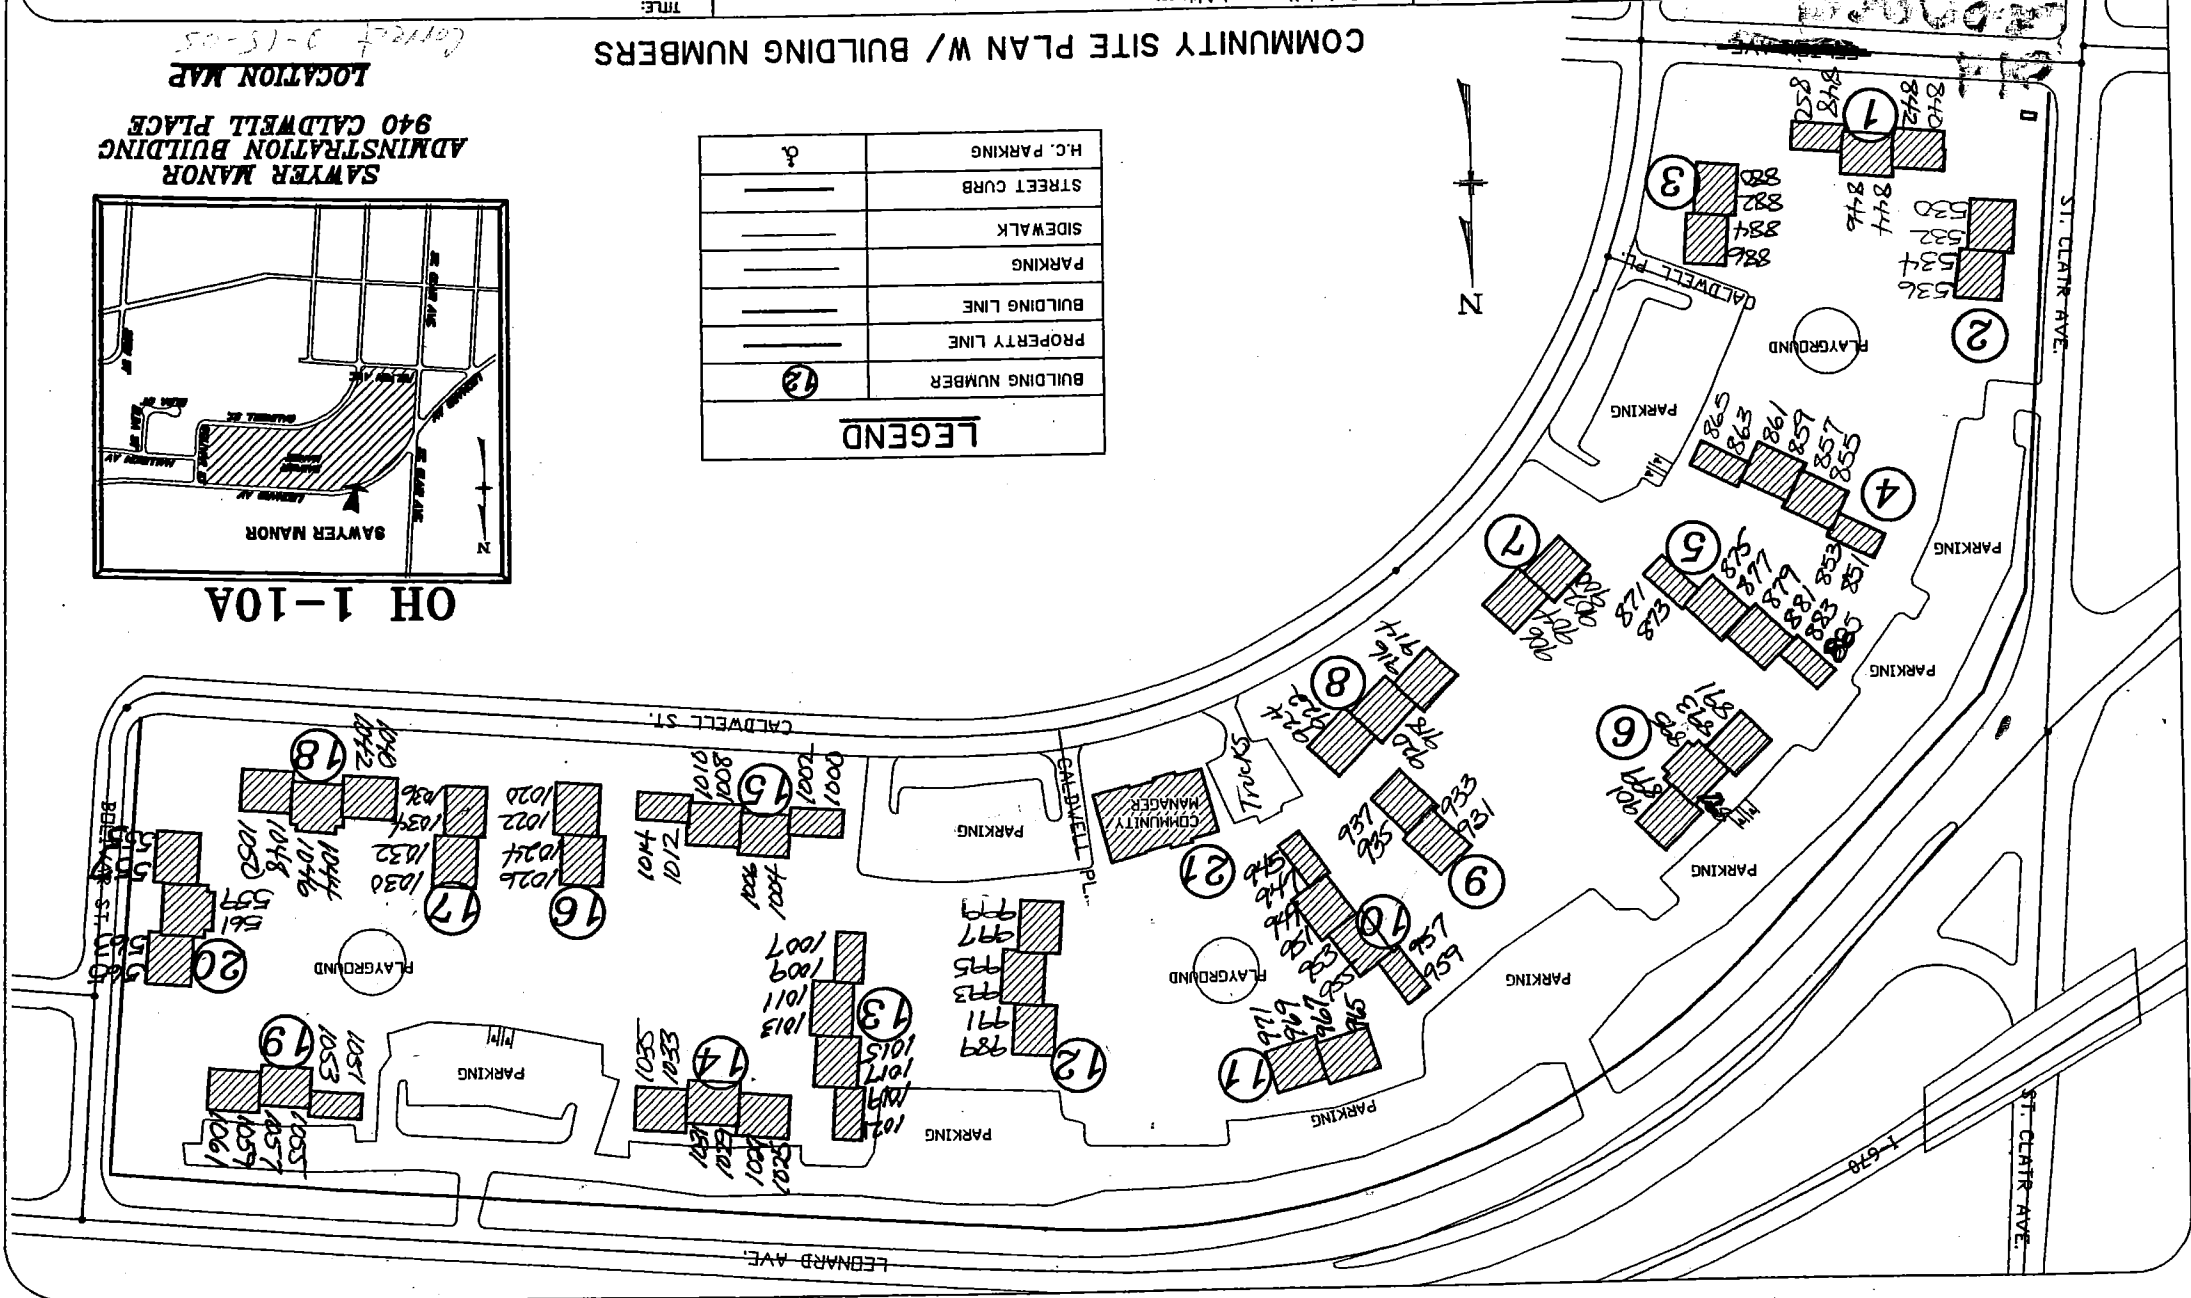



COLUMBUS METROPOLITAN HOUSING AUTHORITY

TREVITT HEIGHTS


OH 1-44

Date: Jan. 2001
Scale: As noted

Project Name and Address:
TITLE: SITE PLAN W/ BUILDING NUMBERS (1/2)

COMMUNITY SITE PLAN W/ BLDG. NUMBERS(1)

LEGEND	
[Symbol]	BUILDING NO.
[Symbol]	PROPERTY LINE
[Symbol]	BUILDING LINE
[Symbol]	PARKING
[Symbol]	SIDEWALK
[Symbol]	STREET CURB
[Symbol]	FRONT PORCH
[Symbol]	BACK PATIO

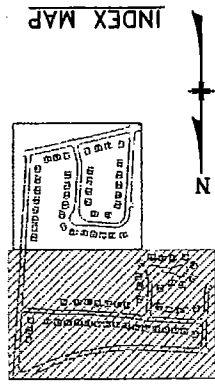

Correct #10-05

